



TYPICAL PLAN AT PLOT ENTRY (B-TYPE ROAD)

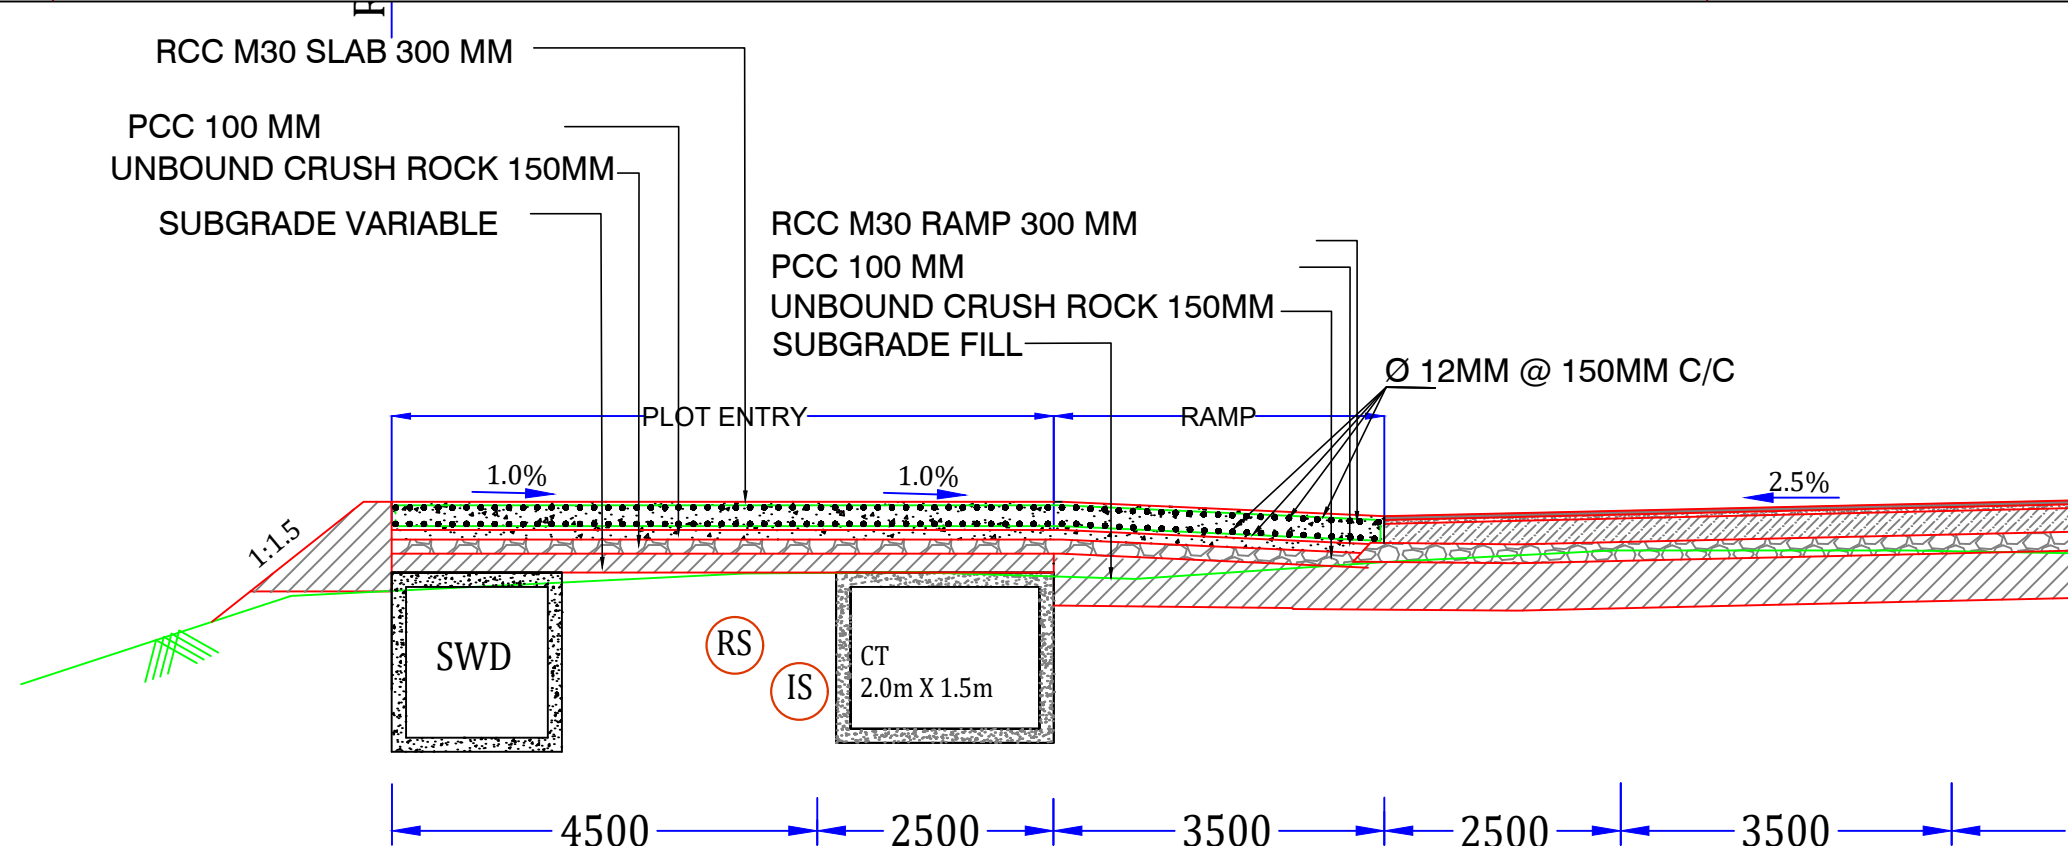

TYPICAL CROSS SECTION AT PLOT ENTRY TO LEFT DIRECTION (B-TYPE ROAD SECTION A-A)

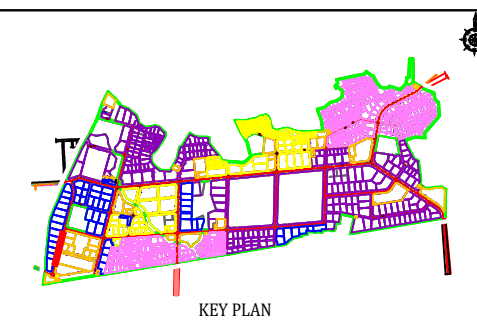

NOTES :
1. ALL DIMENSION ARE IN MILLIMETER.
2. REFER WRITTEN DIMENSIONS ONLY, UNLESS SPECIFIED.
3. THE CROSS SECTION IS DEVELOPED FOR THE ARRANGEMENT OF PLOT ENTRY ONLY, HOWEVER THE UTILITIES ARRANGEMENT AT THE SAME CHAINAGE/LOCATION SHOULD BE TAKEN FORM APPROVED UTILITY DRAWINGS.

NOTATIONS :
FT - FIREFIGHTING NETWORK
PW - POTABLE WATER SUPPLY NETWORK
RCW - RECYCLED WATER SUPPLY NETWORK
IS - INDUSTRIAL SEWERAGE NETWORK
RS - RESIDENTIAL SEWERAGE NETWORK
SWD - STORM WATER DRAIN (BOX DRAIN/PIPE DRAIN)
ECT - ELECTRICAL CABLE TRENCH
FRL - FINISH ROAD LEVEL
GL - GROUND LEVEL

LEGENDS :
- PEDESTRIAN CROSSING & CYCLE TRACK
- CROSS DRAINAGE WORK
- BUS BAY

Rev.	Date	Drawn	Code	Checked	Description	Code	Sign.	Approved
00	08 SEP 2020	PK	HW	SW	AS PER SITE CONDITION	HW	BS	

CLIENT :
AURANGABAD INDUSTRIAL TOWNSHIP LIMITED

PROGRAMME MANAGER FOR NEW CITIES:
CH2M HILL

CONTRACTOR :
SHAPOORJI PALLONJI AND CO-APCONS (IV)

PROJECT :
DESIGN AND BUILD THE INFRASTRUCTURE WORKS FOR ROADS, DRAINS, CULVERTS, MINOR BRIDGES, WATER SUPPLY, SEWERAGE, POWER SYSTEM FOR PHASE-I IN SHENDRA-BIDKIN INDUSTRIAL AREA, AURANGABAD (PACKAGE I)

PROJECT CODE : SBIA

TITLE : TYPICAL CROSS SECTION AT PLOT ENTRY (B TYPE ROAD)

STATUS : FOR APPROVAL

Drawn:	PRIYANKA K.	Checked:	SHRIKRISHNA W.
Designed:	KIRAN S.	Approved:	BIRENDRA S.
Date:	SEPTEMBER 2020	SCALE :	NTS
Project Drawing No.:	SBIA/PH1/PK1/2016-CONS-01/HW/TCS-1600	Rev:	00