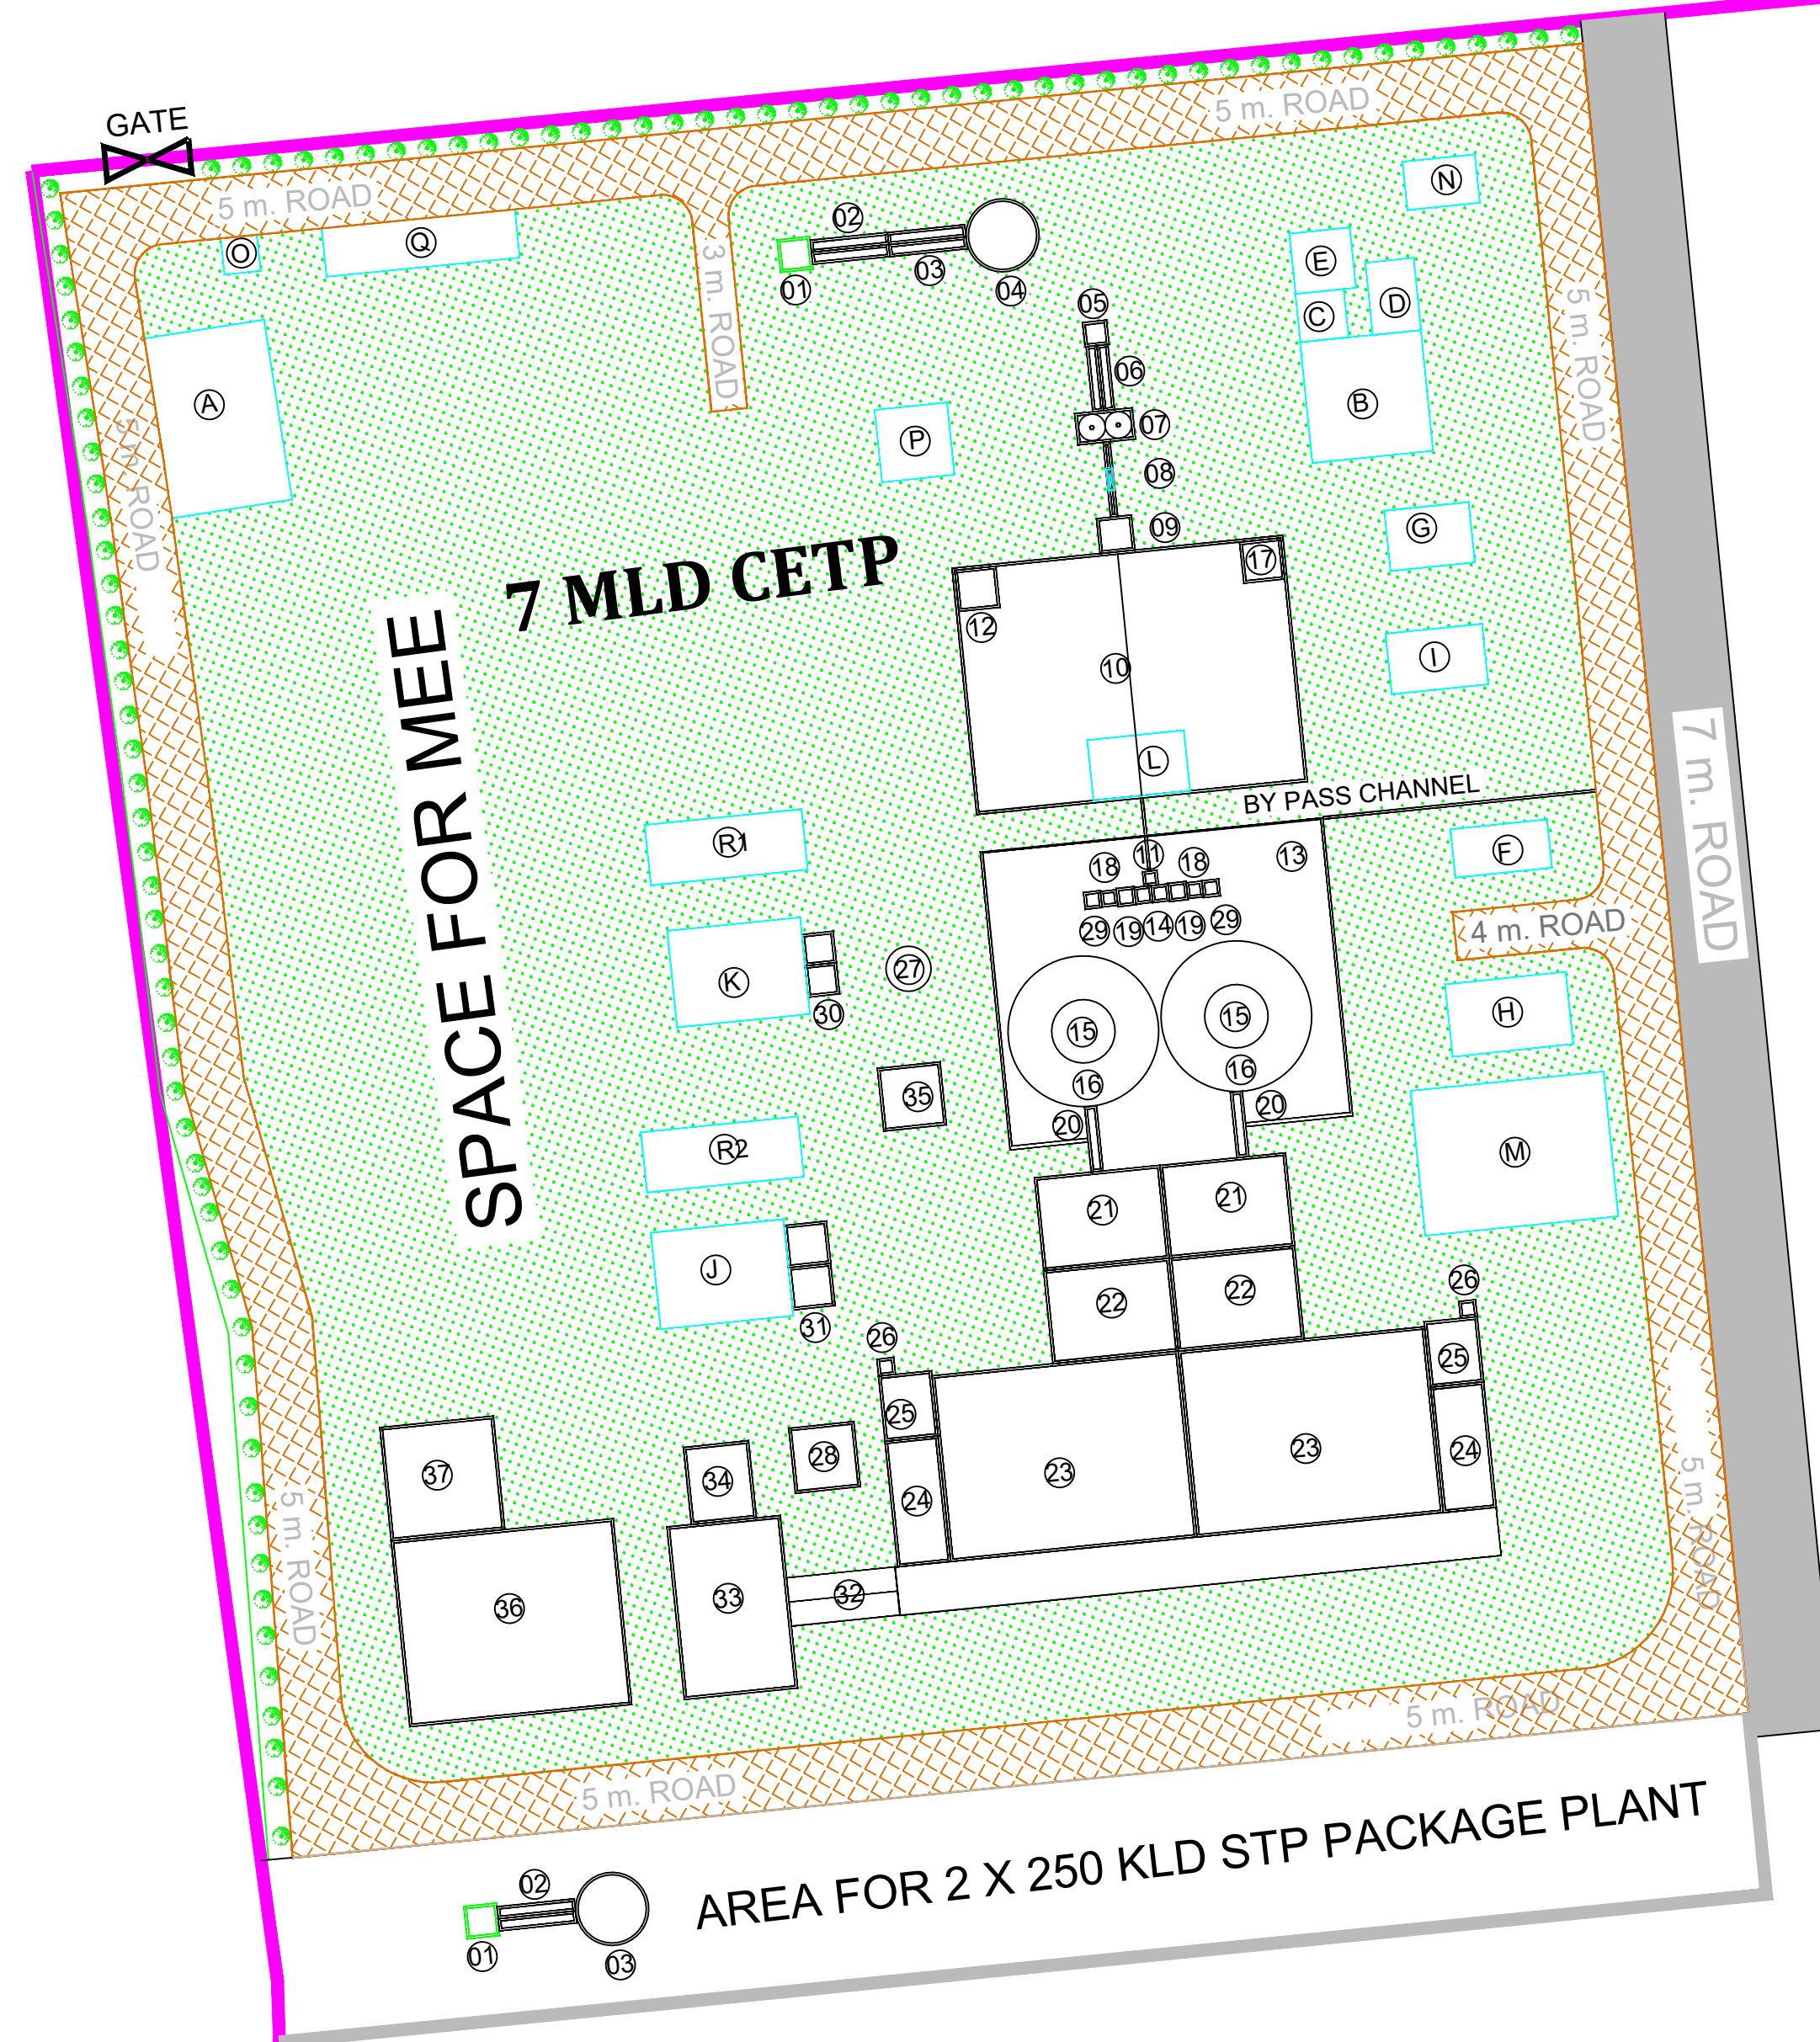


FOR FUTURE EXPANSION

FOR FUTURE EXPANSION

1. ALL DIMENSIONS ARE IN METRES UNLESS OTHERWISE SPECIFIED.
2. ALL TREATMENT UNITS SHALL BE ACCESSIBLE BY A CONTINUOUS WALKWAY PLATFORM TO ENSURE SAFE AND EASY ACCESS FOR OPERATION, MAINTENANCE, AND INSPECTION PURPOSES.
3. THE DIMENSIONS MENTIONED IN THE DRAWINGS ARE INDICATIVE FOR REFERENCE PURPOSE ONLY. THE CONTRACTOR HAS TO DESIGN THE LAYOUT AS PER DCR NORMS AND OBTAIN APPROVAL FROM THE ENGINEER IN CHARGE AND TOWN PLANNER.
4. OVERALL PLOT AREA IS 39623 SQ.M
5. SIZE OF UNITS ARE INDICATIVE. ACTUAL SIZES AS PER CONTRACTOR'S DESIGN APPROVED BY CLIENT

LEGEND	
	BOUNDARY WALL
	STRUCTURE
	ROAD
	GREEN AREA

PROJECT			
Design, Build and Commissioning of 7 MLD Common Effluent Treatment Plant (CETP) and 0.5 MLD Package Sewage Treatment Plant (STP) at DPIA on EPC basis with 4 years Operation and Maintenance - Package B			
TITLE			
LAYOUT OF COMMON EFFLUENT TREATMENT PLANT FOR PHASE A- 7 MLD CAPACITY			
PROJECT CODE: DI1628	STATUS: ISSUED FOR TENDER	DATE: 12.12.2025	
SHEET NO: 01 OF 01	SCALE: NTS	DWG SIZE: A3	REV NO: R0
DRAWING NO:			
MITL / DPIA / PKG-1/ LAYOUT-001			