


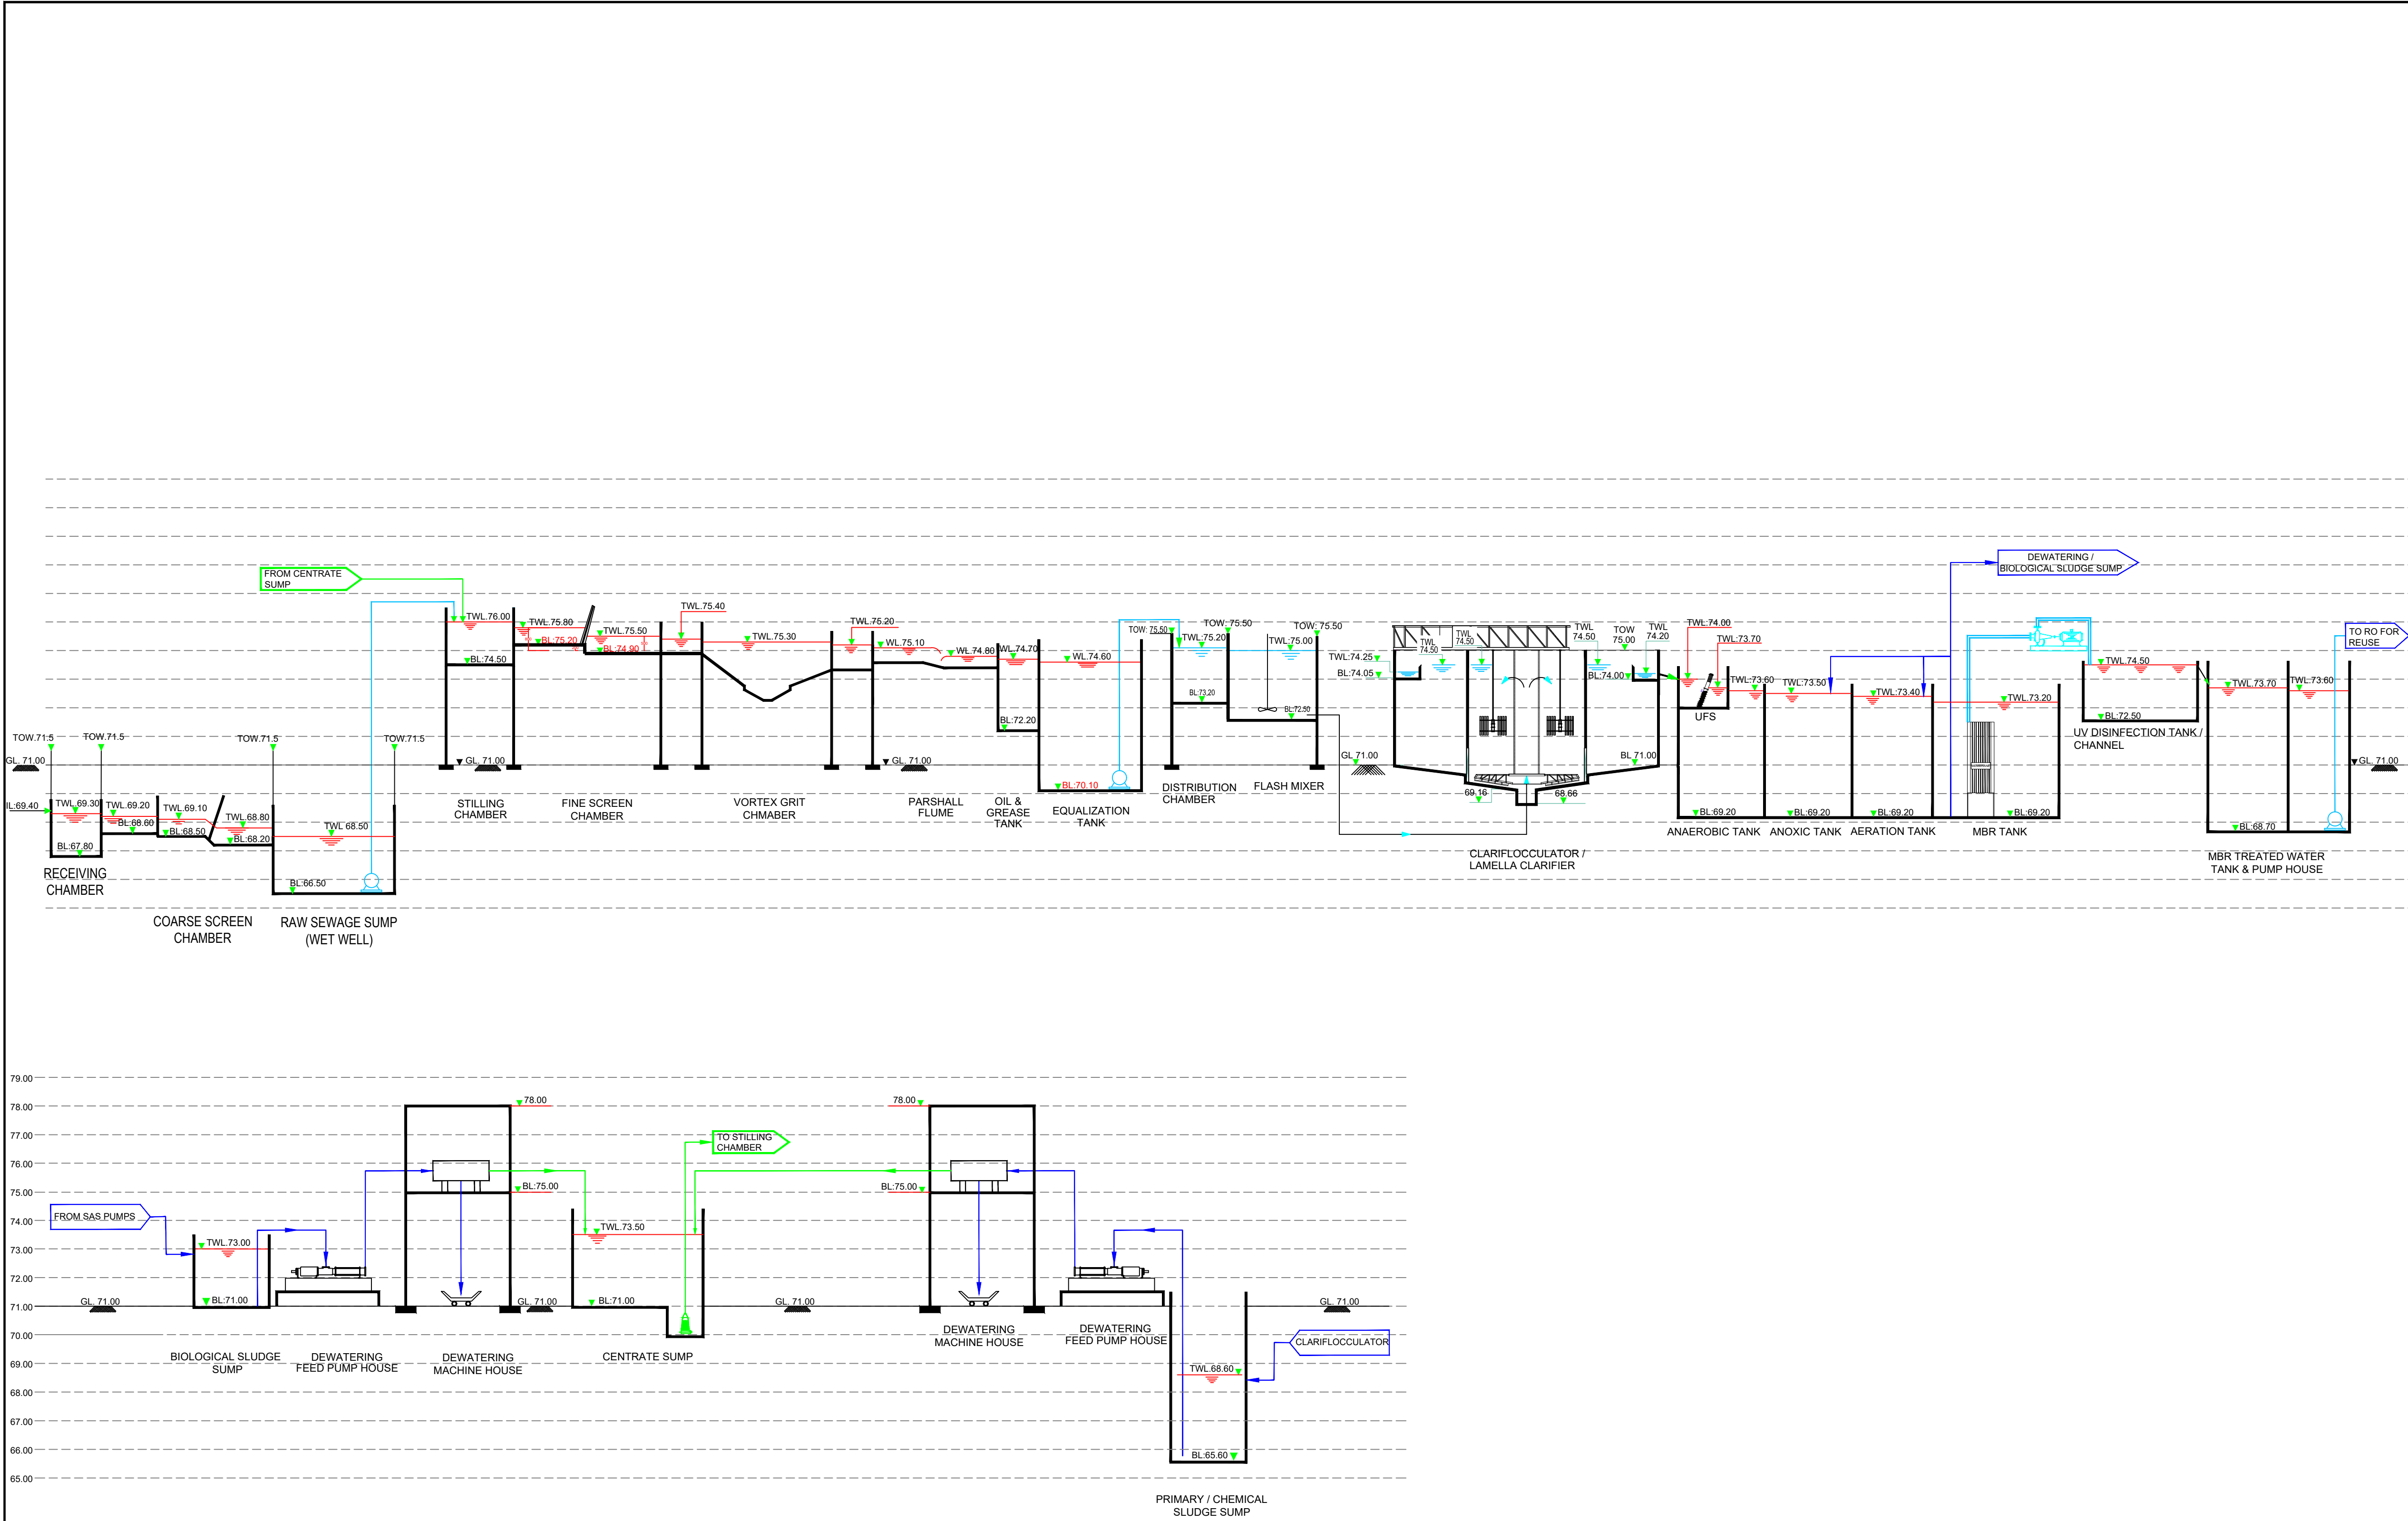

- NOTES:-**
1. ALL DIMENSIONS ARE IN METRES UNLESS OTHERWISE SPECIFIED.
 2. THE DOTTED LINES SHOWN IN THE DRAWING ARE ONLY THE ROUTING OF LINES FROM UNIT TO UNIT.

- LEGEND:**
- GL — GROUND LEVEL
 - BOS — BOTTOM OF SLAB
 - TWL — TOP WATER LEVEL
 - TOW — TOP OF WALL

FOR TENDER

CLIENT		
 MAHARASHTRA INDUSTRIAL TOWNSHIP LTD (MITL)		
PROJECT		
Design, Build and Commissioning of 7 MLD Common Effluent Treatment Plant (CETP) and 0.5 MLD Package Sewage Treatment Plant (STP) at DPIA on EPC basis with 4 years Operation and Maintenance - Package B		
TITLE		
HYDRAULIC FLOW DIAGRAM FOR 7.0 MLD COMMON EFFLUENT TREATMENT PLANT		
PROJECT CODE: DI1628	STATUS: ISSUED FOR TENDER	DATE: 18.12.2024
SHEET NO: 01 OF 01	SCALE: NTS	DWG SIZE: A3
DRAWING NO: MITL-DPIA-PKG B - HFD -01		
REV NO: R0		